


現場写真

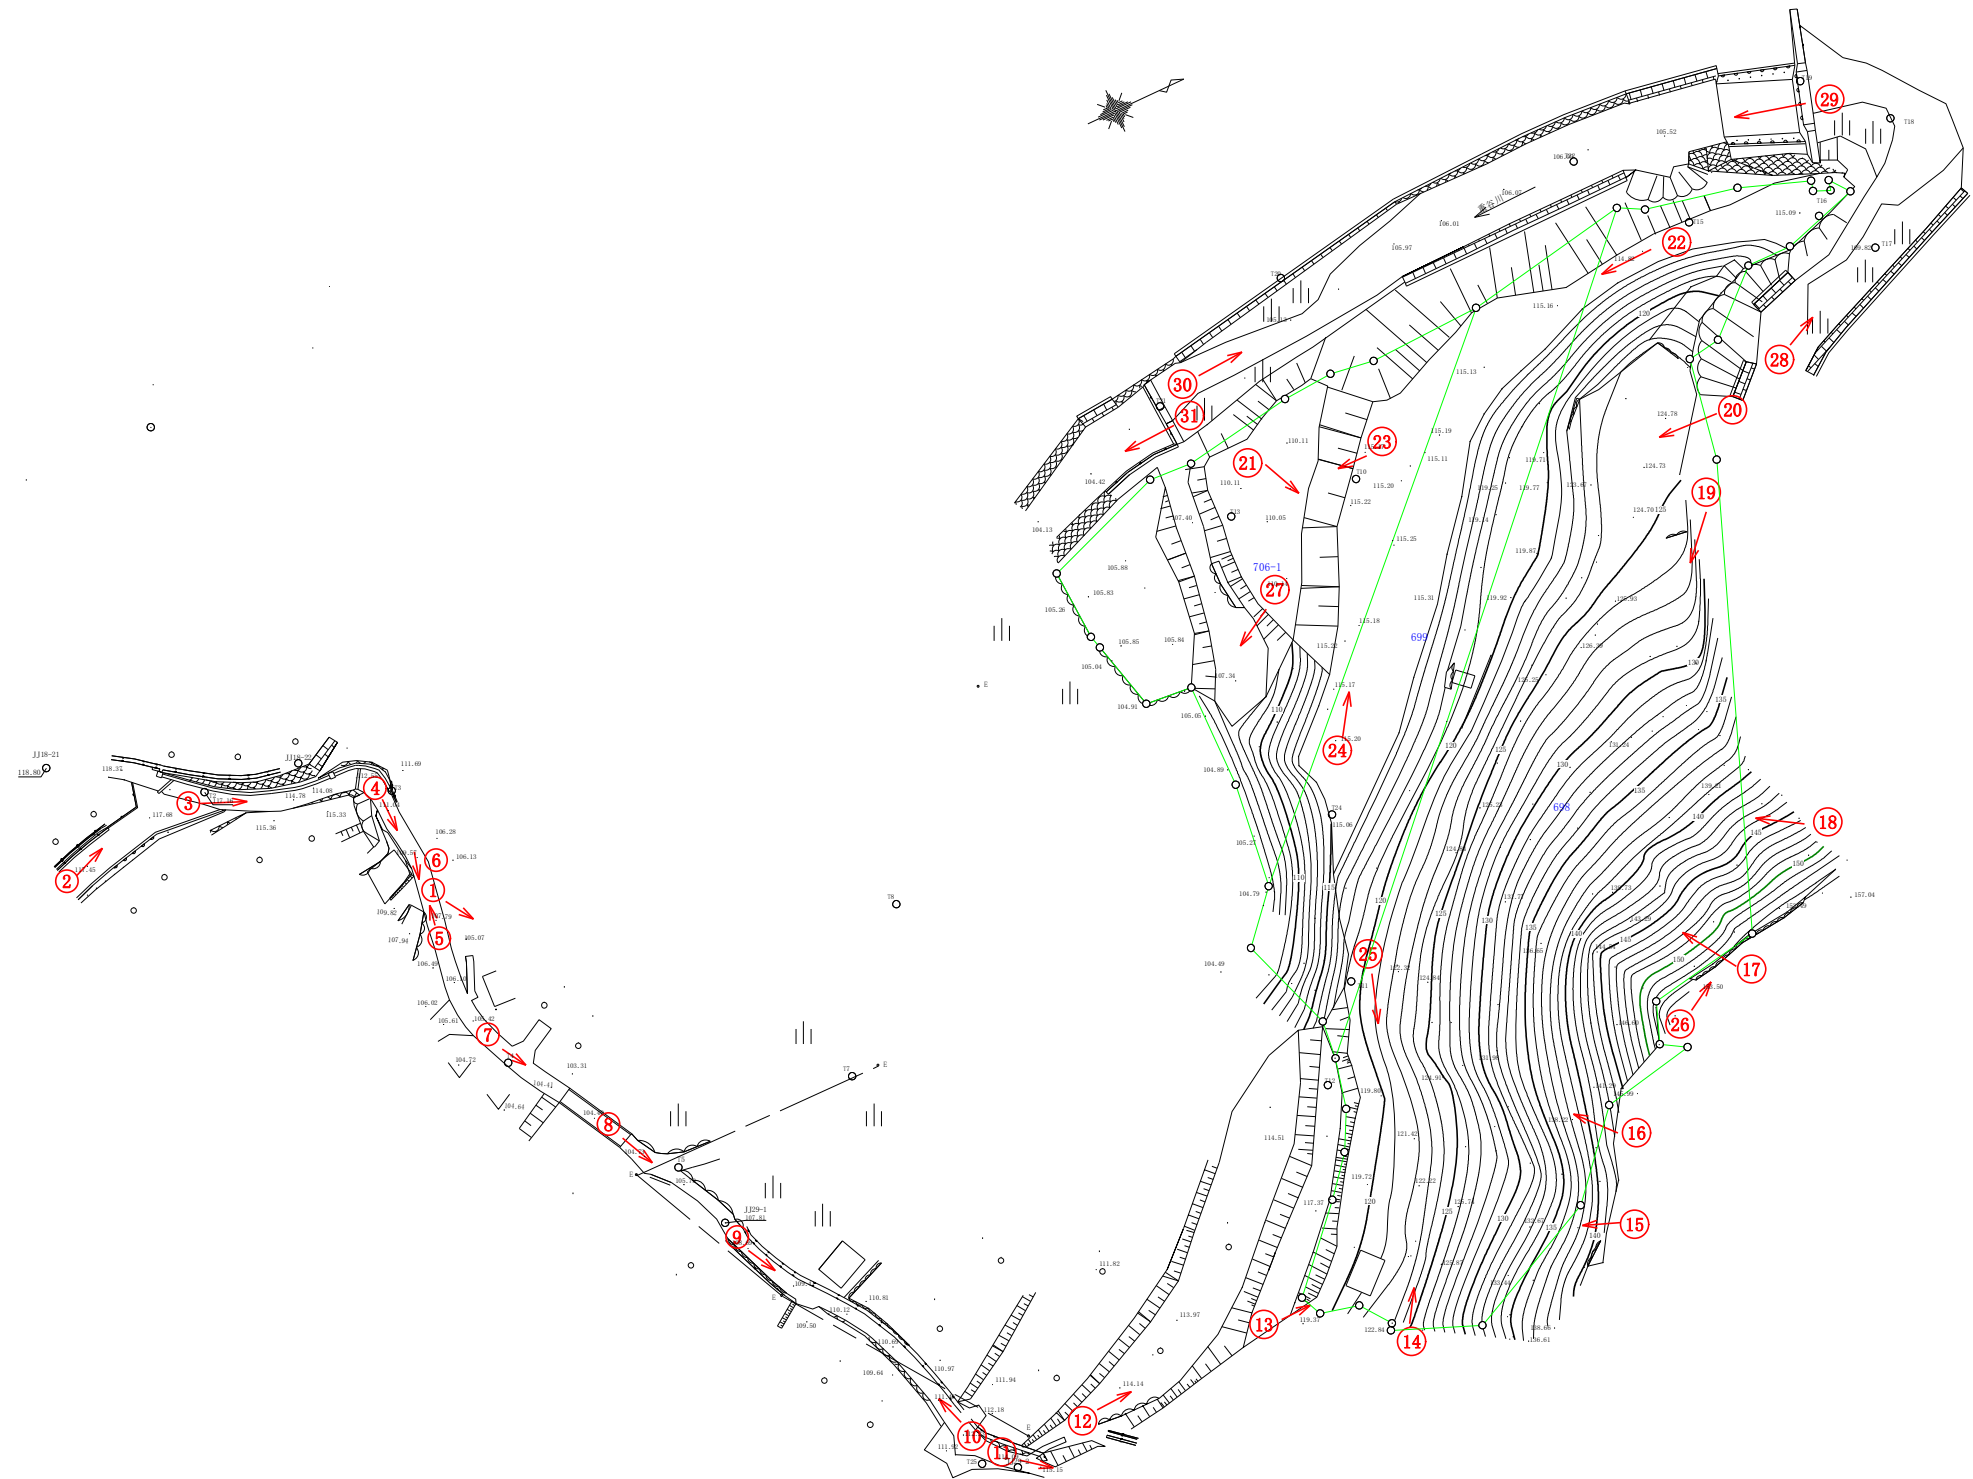

所在	紀の川市切畑字川東698番他2筆		
図名	現況平面図(写真方向図)		
縮尺	1 1000	図面番号	
測量 製図	ダンテック		



⑦



⑧



⑨



⑬



⑭



⑮



①9



②0



②1



22



23



24



25



26



27

